



WASHINGTON STREET
 (ROUTE 1 - PUBLIC VARIABLE WIDTH)
 (SHILO #7306)

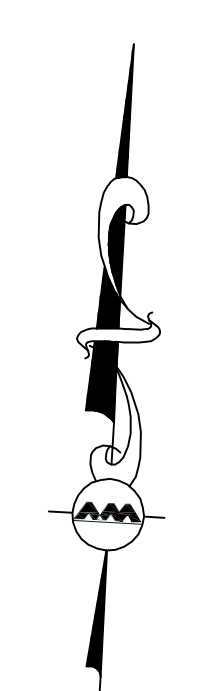

FOR REGISTRY USE ONLY


LEGEND	
BOUND	□
BUILDING	▨
STREET LINE	—
ABUTTERS LINE	- - -
CHAIN LINK FENCE	x
POINT OF BEGINNING	P.O.B.
MASSACHUSETTS HIGHWAY BOUND	MHB
NOW OR FORMERLY	N/F
BOOK	BK.
PAGE	PG.

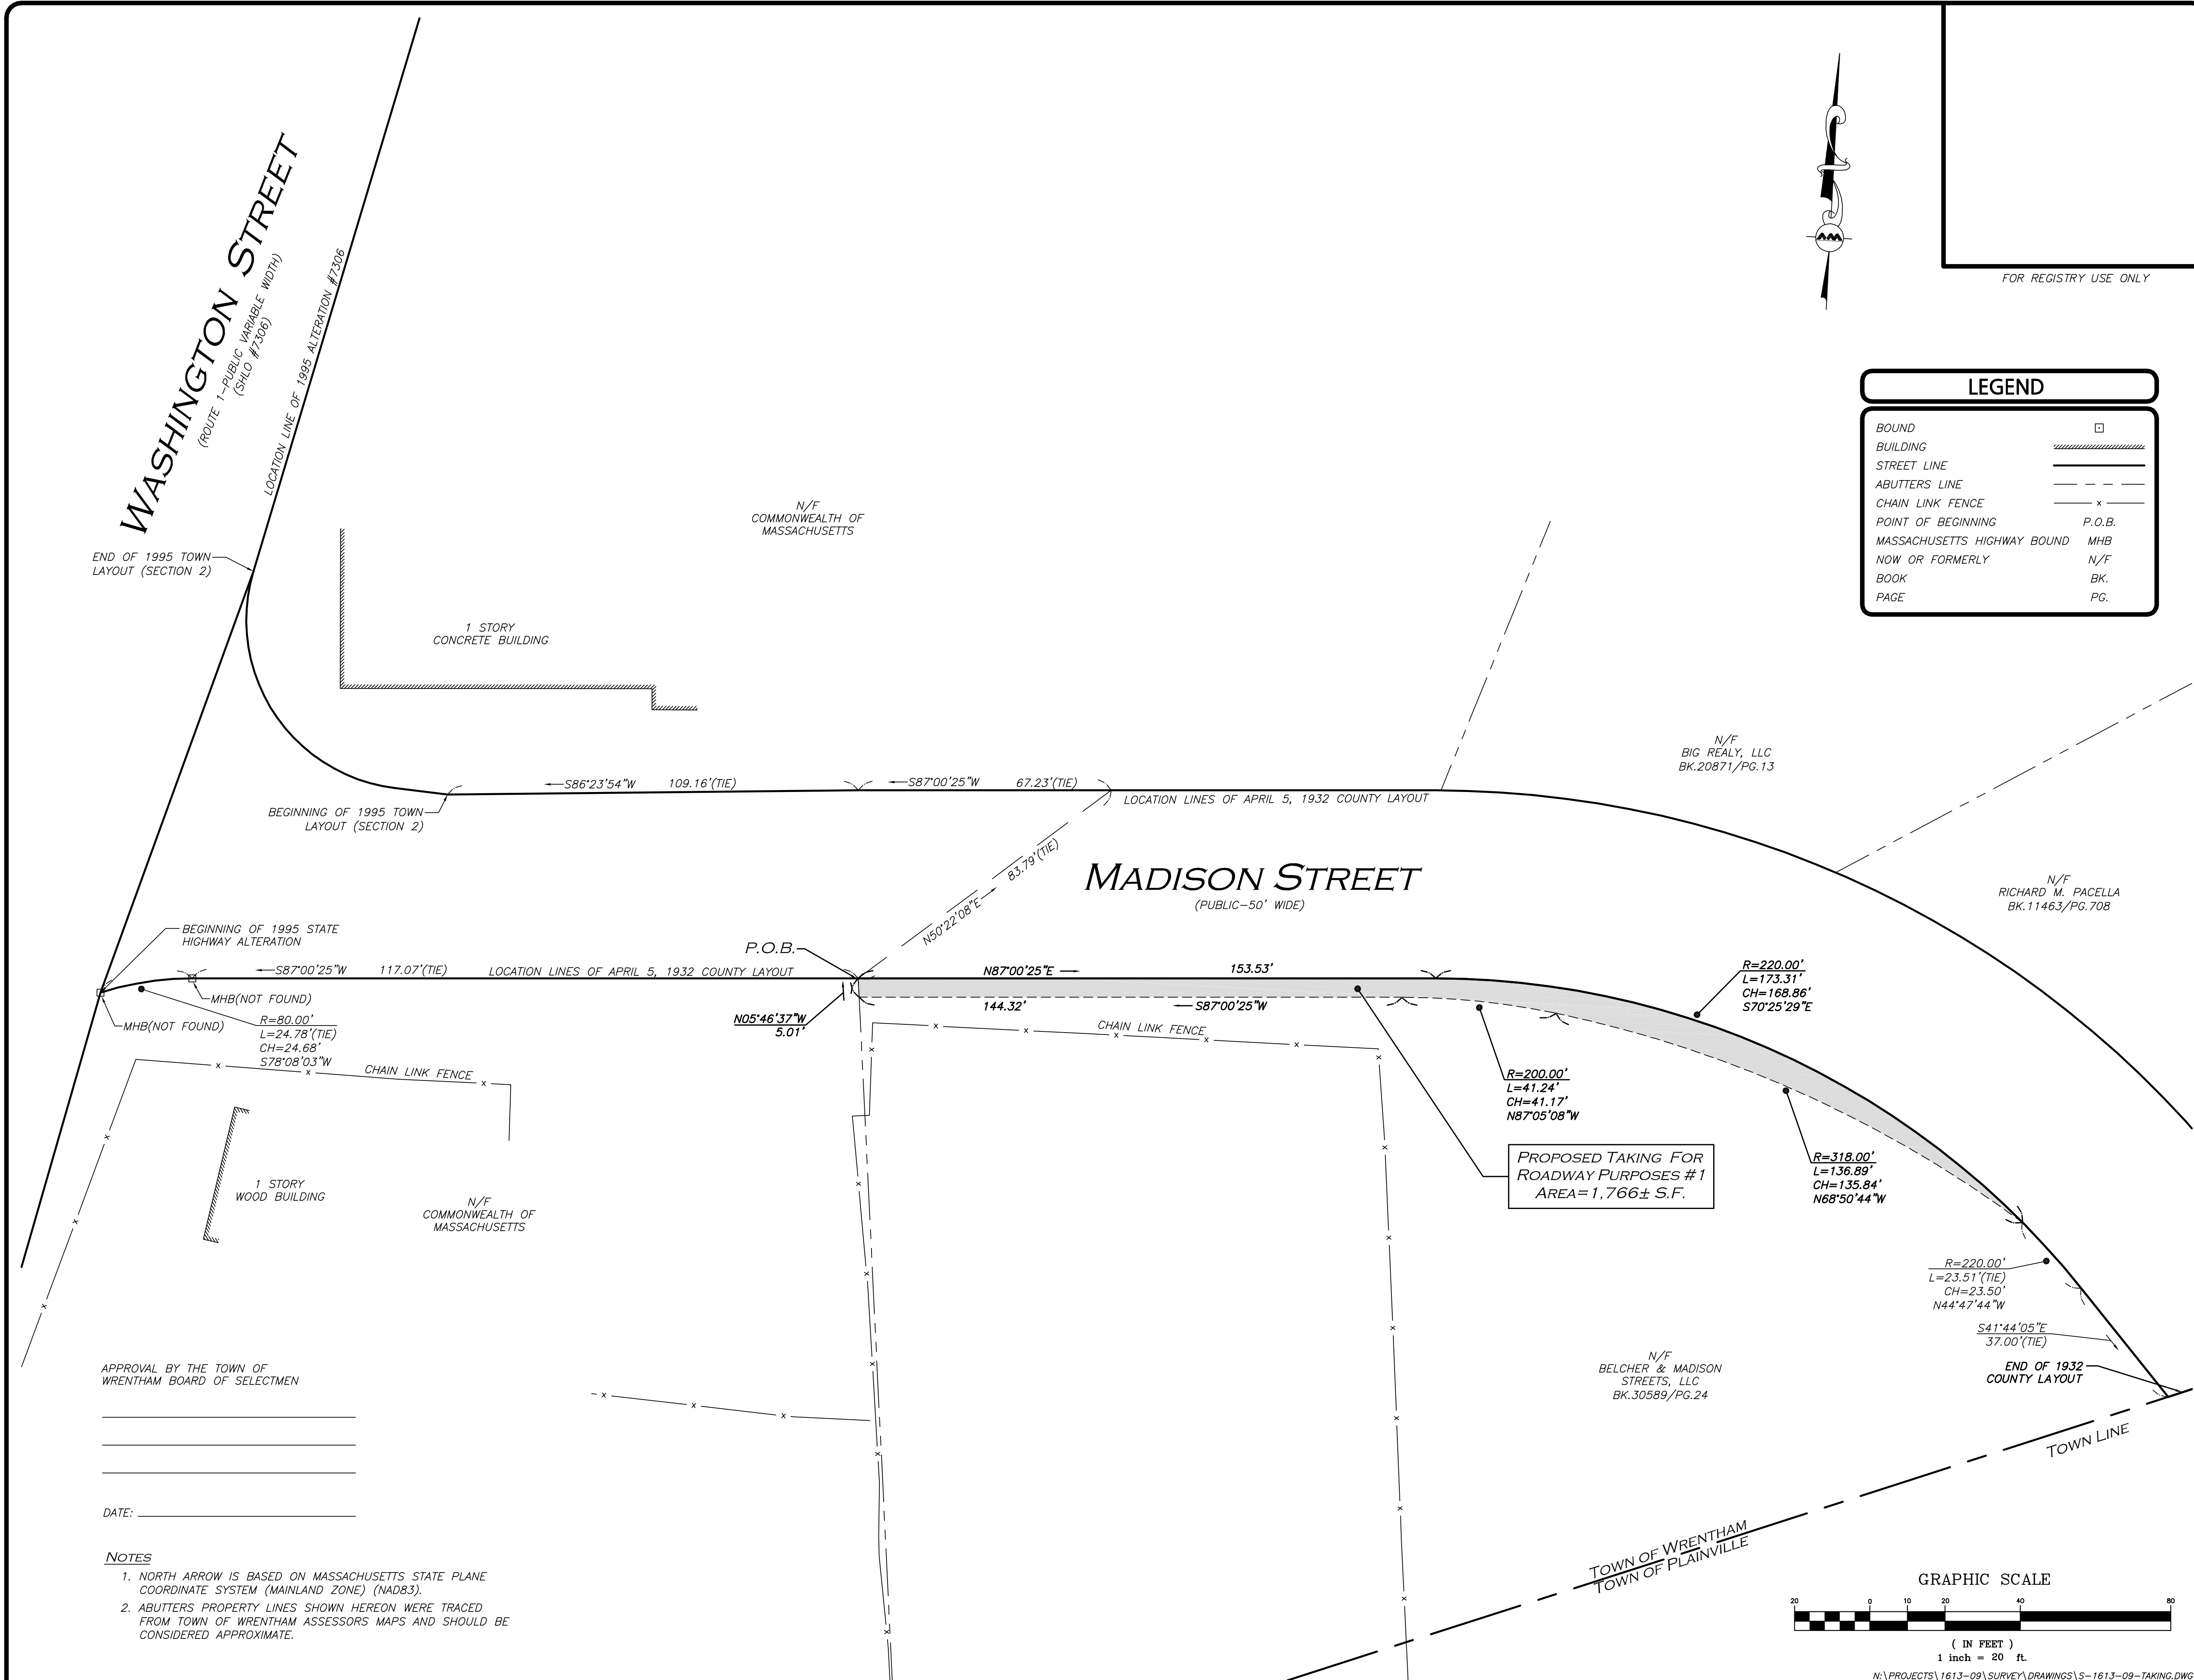

APPROVAL BY THE TOWN OF WRENTHAM BOARD OF SELECTMEN

DATE: _____

- NOTES**
- NORTH ARROW IS BASED ON MASSACHUSETTS STATE PLANE COORDINATE SYSTEM (MAINLAND ZONE) (NAD83).
 - ABUTTERS PROPERTY LINES SHOWN HEREON WERE TRACED FROM TOWN OF WRENTHAM ASSESSORS MAPS AND SHOULD BE CONSIDERED APPROXIMATE.

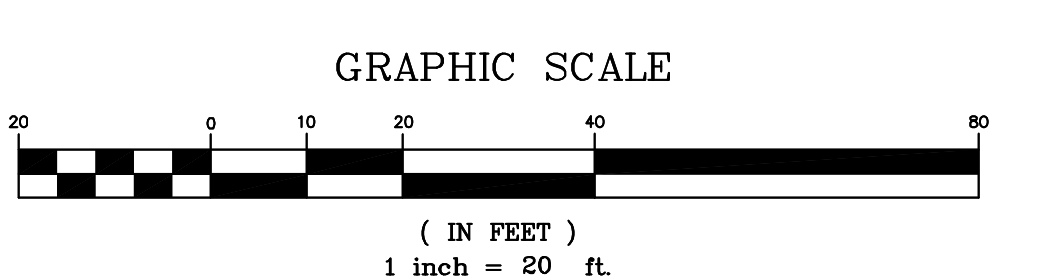

WE HEREBY CERTIFY THAT:
 THIS PLAN IS THE RESULT OF AN ACTUAL ON THE GROUND SURVEY PERFORMED ON OR BETWEEN OCTOBER 24, 2012 AND DECEMBER 21, 2012.
 THIS PLAN WAS PREPARED IN ACCORDANCE WITH THE RULES AND REGULATIONS OF THE REGISTERS OF DEEDS DATED JANUARY 1, 1976 AND REVISED JANUARY 12, 1988.
 ALLEN & MAJOR ASSOCIATES, INC.

ISSUED FOR REVIEW
 FEBRUARY 11, 2015

PROFESSIONAL LAND SURVEYOR FOR ALLEN & MAJOR ASSOCIATES, INC.

REV	DATE	DESCRIPTION

APPLICANT/OWNER:
HIGH ROCK DEVELOPMENT, LLC
 SUITE 2-400
 275 GROVE STREET
 NEWTON, MA 02466

PROJECT:
PROPOSED ROADWAY TAKINGS MADISON STREET WRENTHAM, MA

PROJECT NO. 1613-09 DATE: 02/11/15
 SCALE: 1" = 20' DWG. NAME: 5-1613-09-TAKING
 DRAFTED BY: KAC/MSM CHECKED BY: KJK

PREPARED BY:

ALLEN & MAJOR ASSOCIATES, INC.
 civil & structural engineering • land surveying
 environmental consulting • landscape architecture
 www.allenmajor.com
 100 COMMERCE WAY
 P.O. BOX 2118
 WOBURN MA 01888-0118
 TEL: (781) 935-6889
 FAX: (781) 935-2896
 WOBURN, MA • LAKEVILLE, MA • MANCHESTER, NH

THIS DRAWING HAS BEEN PREPARED IN ELECTRONIC FORMAT. CLIENT/CLIENT'S REPRESENTATIVE OR CONSULTANT MAY BE PROVIDED COPIES OF DRAWINGS AND SPECIFICATIONS ON MAGNETIC MEDIA FOR HIS/HER INFORMATION AND USE FOR SPECIFIC APPLICATION TO THIS PROJECT. DUE TO THE POTENTIAL THAT THE MAGNETIC INFORMATION MAY BE MODIFIED UNINTENTIONALLY OR OTHERWISE, ALLEN & MAJOR ASSOCIATES, INC. MAY REMOVE ALL INDICATION OF THE DOCUMENT'S AUTHORSHIP ON THE MAGNETIC MEDIA. PRINTED REPRESENTATIONS OF THE DRAWINGS AND SPECIFICATIONS ISSUED SHALL BE THE ONLY RECORD COPIES OF ALLEN & MAJOR ASSOCIATES, INC.'S WORK PRODUCT.

DRAWING TITLE: **PROPOSED TAKING PLAN** SHEET No. **1 of 1**